


2 FIRST FLOOR PLAN
1 SCALE: 1/32" = 1'-0" Rev. 10/08

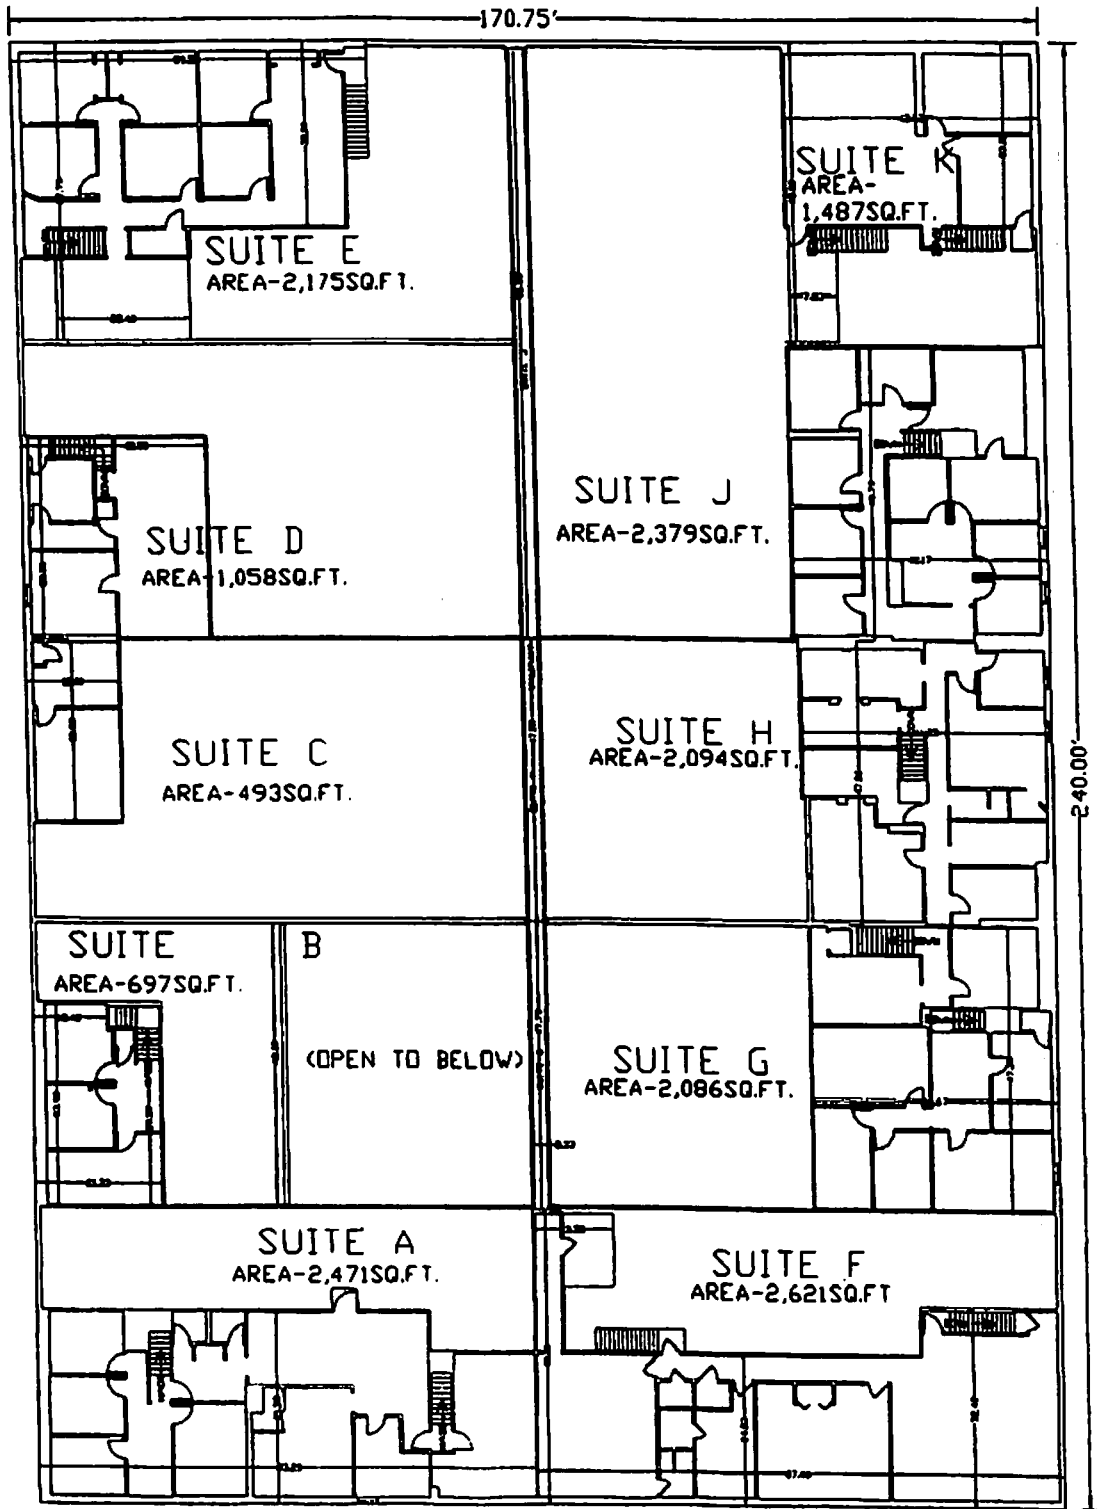

3 SECOND FLOOR PLAN
 1 SCALE: 1/32" = 1'-0" Rev. 10/06